




UBICACION

Two tables of interventions for EE.TT, listing items like window conservation, door repair, and door maintenance for various pavilions.

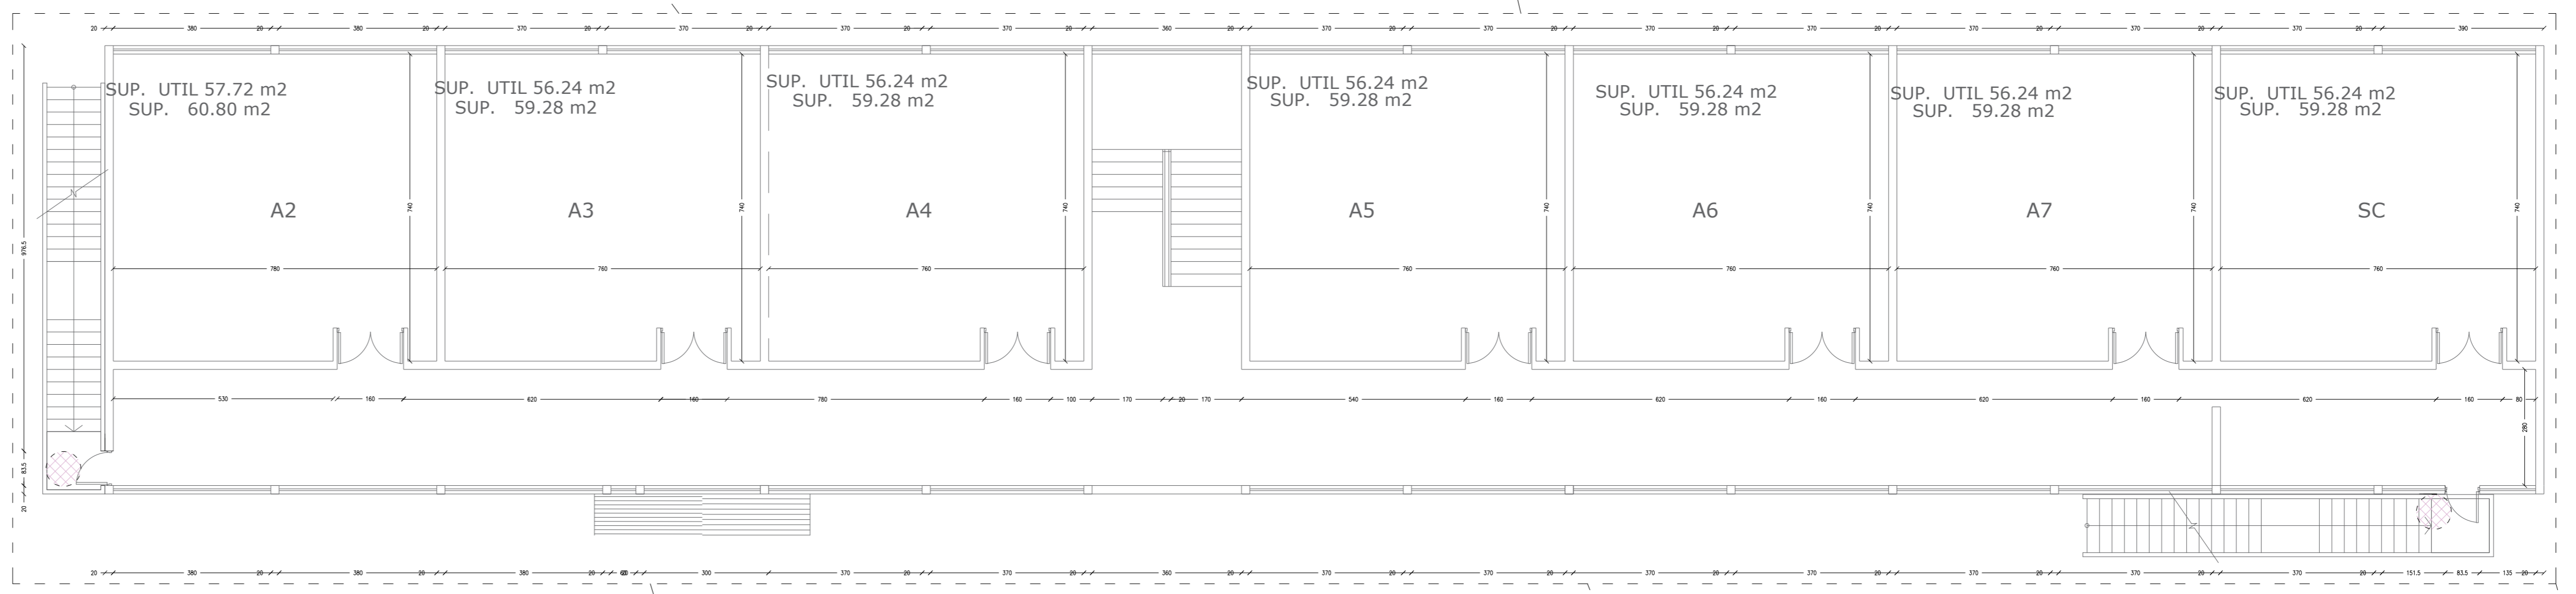

PLANTA NIVEL 2 PABELLON 1 ESCALA 1/100

Intervention list for EE.TT in PABELLON 1, including items like floor repair and cabinet replacement.

INTERVENCION SEGUN EE.TT

Intervention list for EE.TT, item 8: CONSERVACION Y REPOSICION REVESTIMIENTO EXTERIOR TIPO NORTHWAY.

CUADRO CONSERVACION ILUMINACION INTERIOR Y EXTERIOR. Table with columns for level, pavilion, room, lighting equipment, and maintenance items.

INTERVENCION SEGUN EE.TT

Intervention list for EE.TT, item 8: CONSERVACION Y REPOSICION REVESTIMIENTO EXTERIOR TIPO NORTHWAY.

INTERVENCION SEGUN EE.TT

Intervention list for EE.TT, items 9.2 to 10.7, covering window and door repairs and maintenance.

INTERVENCION SEGUN EE.TT


Intervention list for EE.TT, items 13.1 to 16.2, covering lighting, emergency equipment, and heating system maintenance.

INTERVENCION SEGUN EE.TT

Intervention list for EE.TT, items 13.5 to 13.9, covering lighting equipment, emergency equipment, and door repairs.

INTERVENCION SEGUN EE.TT

Intervention list for EE.TT, items 6.7 to 10.5, covering window repairs, door and window maintenance, and hydraulic door repairs.

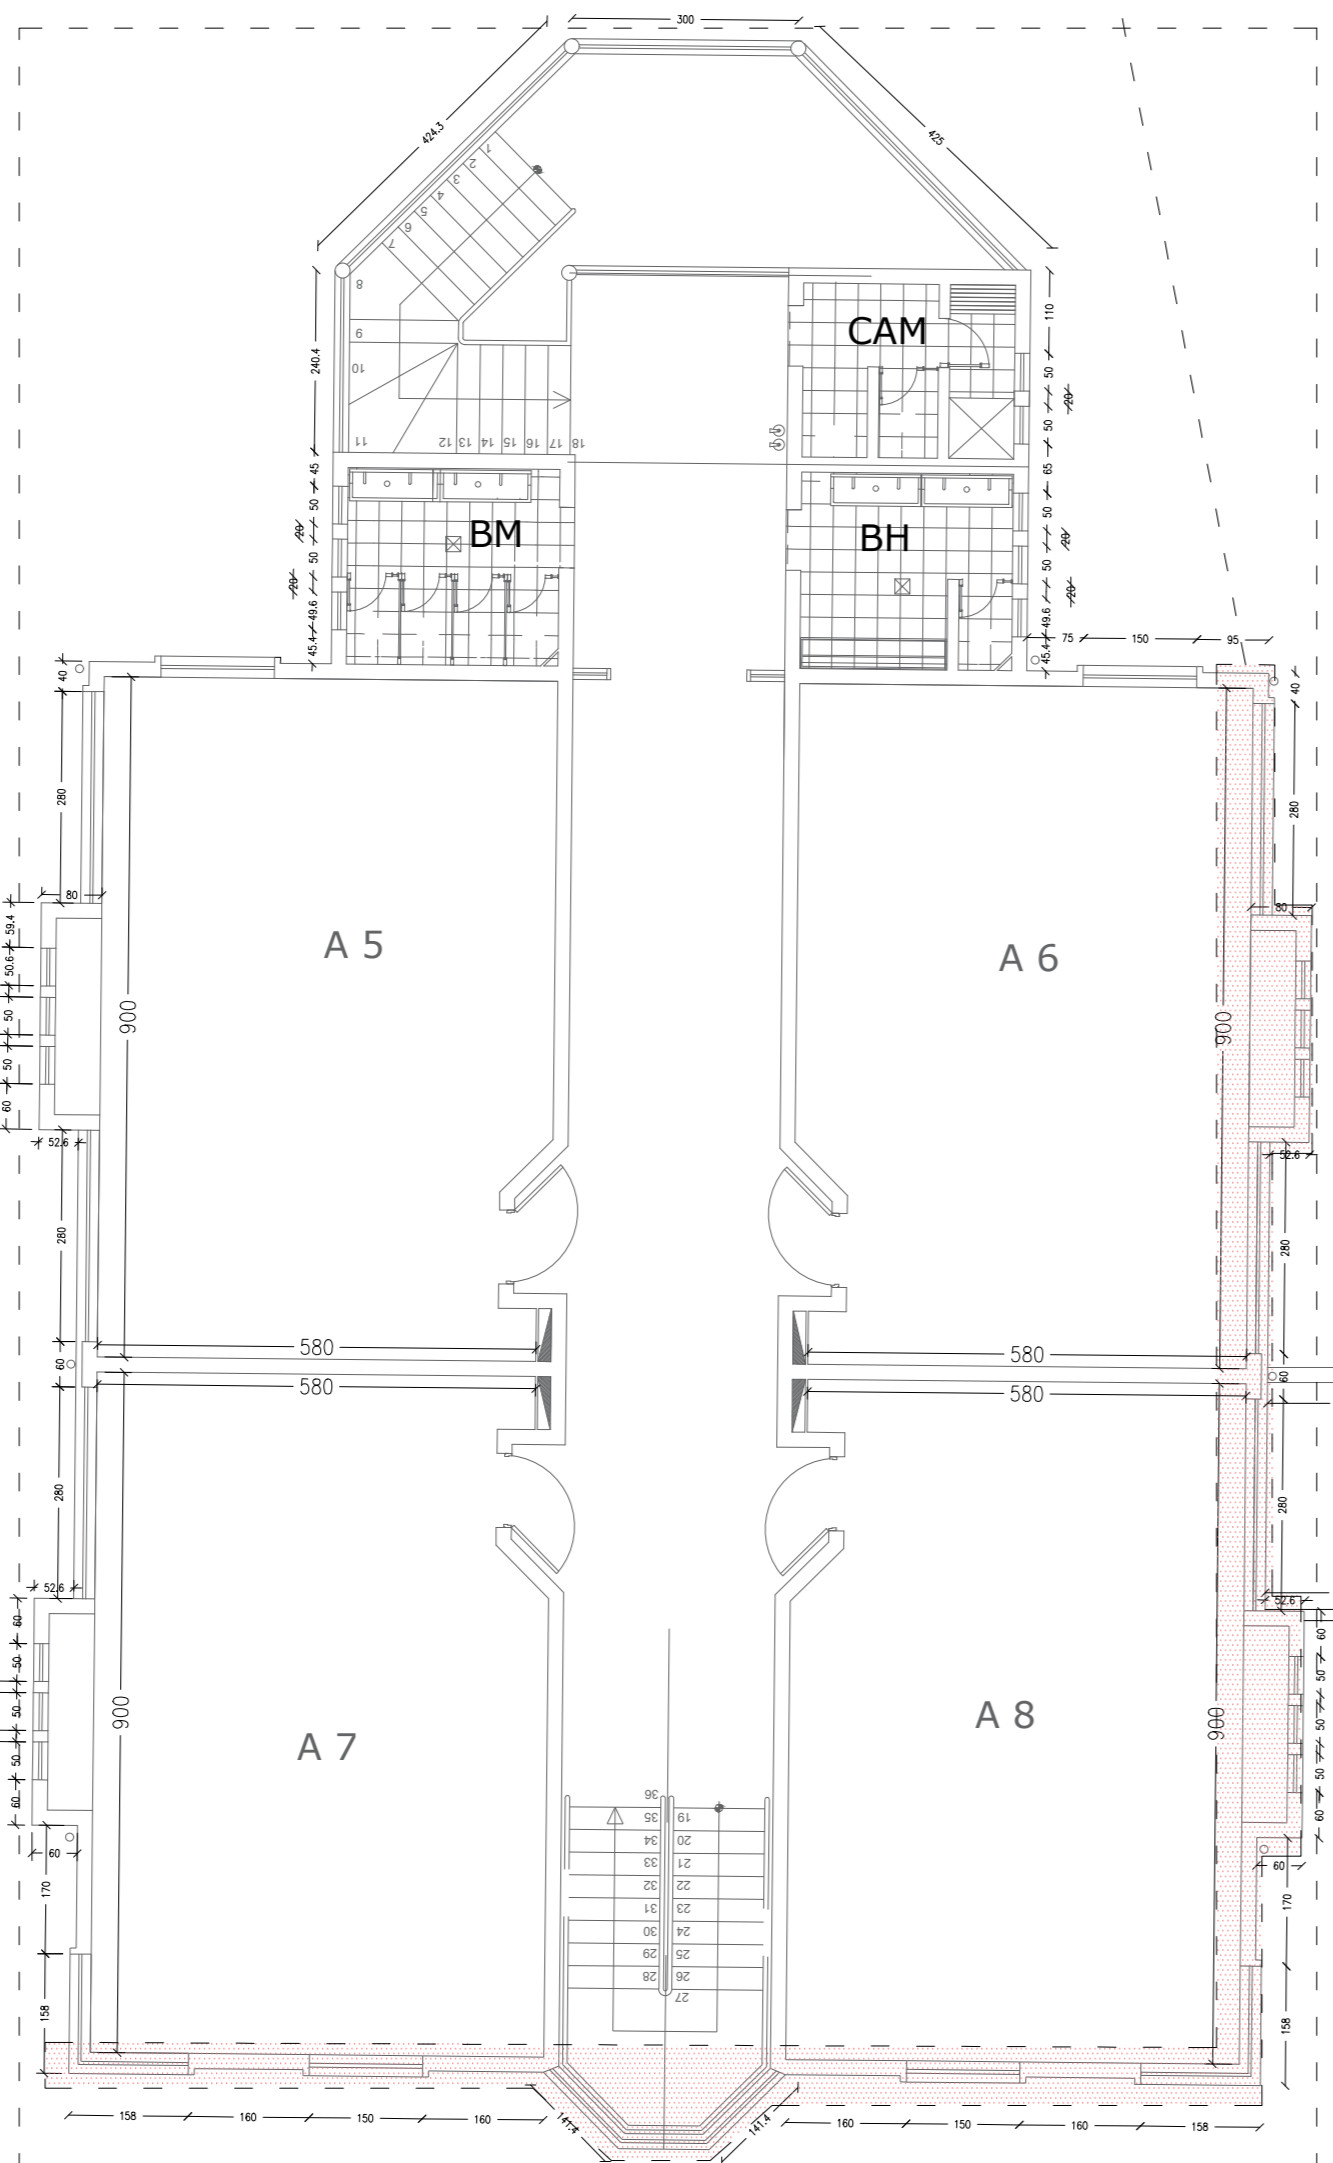

PLANTA NIVEL 2 PABELLON 3 ESCALA 1/100

INTERVENCION SEGUN EE.TT

Intervention list for EE.TT, items 5.8 to 5.11, covering bathroom habilitation and plumbing repairs.

INTERVENCION SEGUN EE.TT

Intervention list for EE.TT, items 5.7 to 5.8, covering sanitary and wardrobe repairs and door maintenance.


INTERVENCION SEGUN EE.TT

Intervention list for EE.TT, items 13.7 to 13.8, covering lighting equipment and door repairs.

CUADRO CONSERVACION ILUMINACION INTERIOR Y EXTERIOR. Table for PABELLON 4 showing lighting equipment details.

INTERVENCION SEGUN EE.TT

Intervention list for EE.TT, items 5.1 to 5.6, covering gymnasium facade and interior lighting repairs.

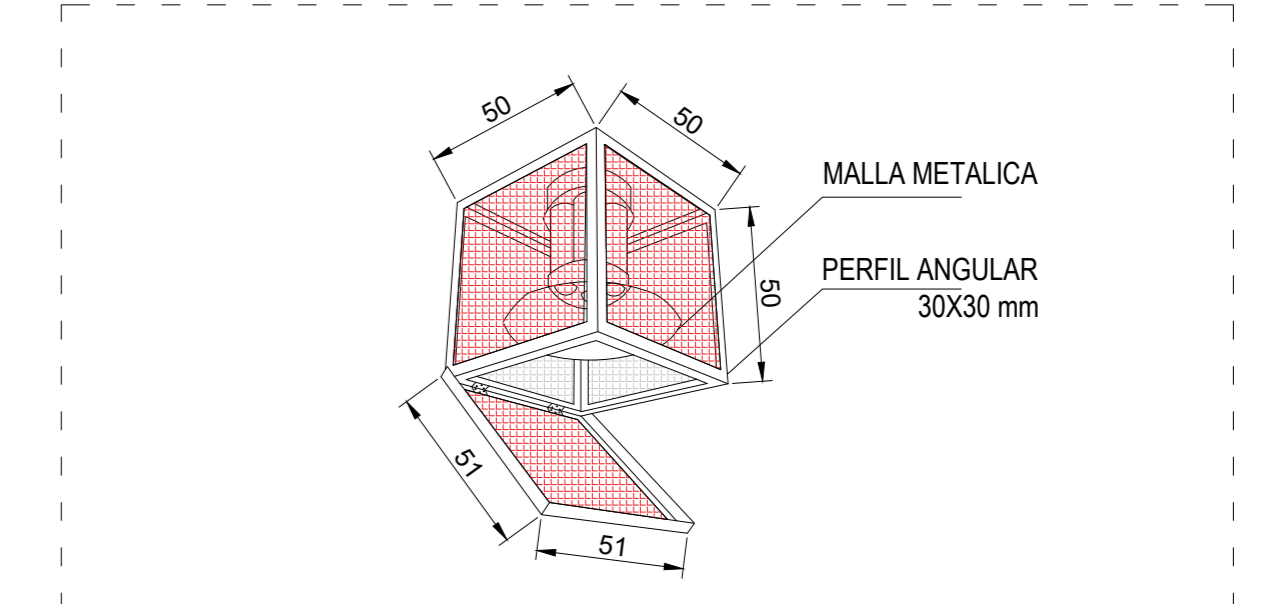

Intervention list for EE.TT, item 5.4: REPOSICION FOCOS CAMPANA LED CON PROTECCION.

PLANTA NIVEL 1 PABELLON 5 ESCALA 1/100

Intervention list for EE.TT, items 6.2 to 6.5, covering ceiling and floor repairs, drainage, and heating system maintenance.

INTERVENCION SEGUN EE.TT


Intervention list for EE.TT, items 12 to 10.7, covering bathroom and toilet repairs, door maintenance, and heating system maintenance.

INTERVENCION SEGUN EE.TT

Intervention list for EE.TT, items 14 to 14.2, covering interior painting and surface preparation.



PARA LA EDUCACION, SALUD Y ATENCION AL MENOR

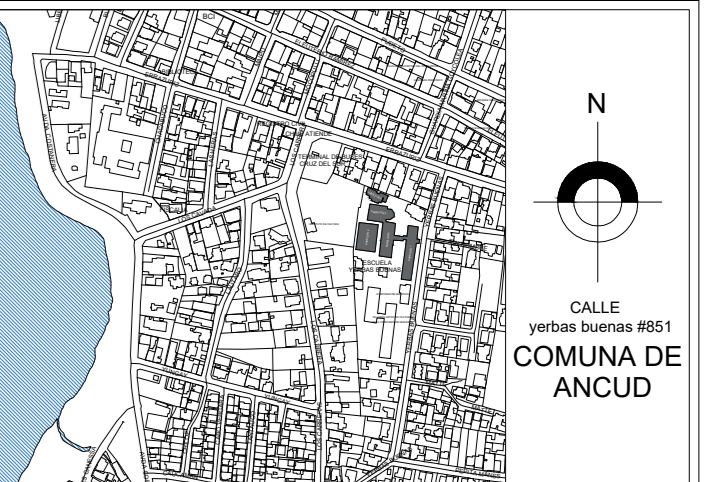

NOTAS

Text notes regarding plan elevations, construction standards, and communication requirements.

OBSERVACIONES

Table for recording observations during the project.

PROYECTO

CONSERVACION ESCUELA YERBAS BUENAS COMUNA DE ANCIUD

UBICACION: YERBAS BUENAS # 851 COMUNA DE ANCIUD

AREA DE AVAILDO: 310-11

SUPERFICIE TERRENO: 10.148,00 m² SUPERFICIE PROYECTO: 4089 m²

PROPIETARIO: Corporación Municipal de Ancud

REPRESENTANTE LEGAL: FRAJA

CONTENIDO LAMINA: INTERVENCIONES EN PLANTA

ESCALAS: 1/5, 1/25, 1/200, 1/2000, 1/10, 1/50, 1/7500, 1/5000, 1/20, 1/100, 1/1000, 1/10000

FECHA: MARZO / 2020

EDICION A 2 4

VERSION 001

CEVBA-AEQ-02

DIRECCION DE OBRAS DE

ANQUITO REVISOR